

Water rights from Tr. 167 transferred to Tr. 65B (Map Sheet 10). Resolution No. 11-A, April 1, 1986.


NO RIGHT
Water Rights moved from Tract

STEREOCOMPILED OF PLANIMETRY FROM PHOTOS RG D 5-7-5-8

STATE OF NEW MEXICO
OFFICE OF STATE ENGINEER
 S. E. REYNOLDS, STATE ENGINEER

UPPER RIO GRANDE
HYDROGRAPHIC SURVEY
SANTA CRUZ RIVER SECTION
 1963

ENGINEER SURVEYOR TRACED BY APPROVED	F. R. ALLEN E. COOPER M. H. BOYCE	SCALE 1" = 300' SHEET NO. 5
---	---	--------------------------------

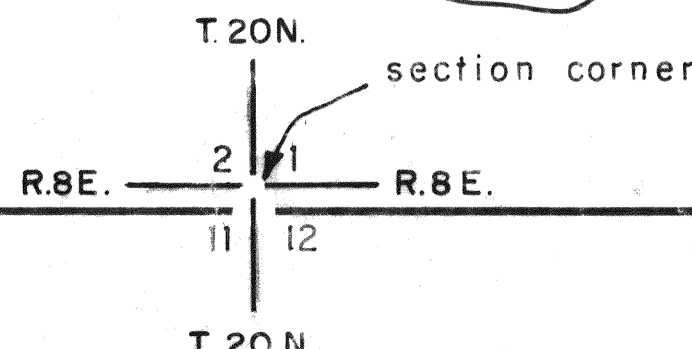

Range 8 East
Township 20 North